

Materials

- 12mm CD grade H.3 plywood 1200mmx2400mm
- 2 2mmx65mm butt hinges fixed pin zinc
- 1 50mm right angle bracket zinc
- 20 Stainless steel square drive 8mmx35mm screws
- 18 Stainless steel 6mmx16mm screws
- 1 Stainless steel 10mmx100mm purlin screws
- 2 Stainless steel square drive 8mmx20mm screws
- Silaflex sealant
- 1 Colour steel 500mmx380mm Roof flashing colour karaka
- 1 Colour steel 20mmx80mm right angle 250mm long side flashing



Forest & Bird
GIVING NATURE A VOICE

Forest & Bird Society
Central Otago - Lakes
Branch

Project
Mohua Predator Proof
Nesting Box

DESIGN
BUILDING
MAINTENANCE
PROJECT MANAGEMENT



www.BUILT4U.co.nz

SHAUN COLLINS

Phone: 03 443 1618
Fax: 03 443 1610
Mobile: 027 637 0319
Email: shaun@BUILT4U.co.nz
PO Box 59, Wanaka 9343, New Zealand

Scale
1:5 0 40 70 100 mm

Date
April 2011


Draw by
M Caballero

Dwg Page

Rev. by
S Collins

1 of 3

**Note : All measurements
are exterior faces.**

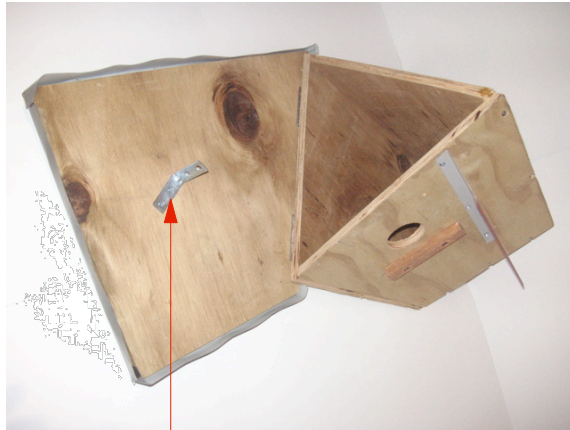

16mm screws for hinges, angle bracket and side flashing



purlin screw



Forest & Bird
GIVING NATURE A VOICE

Forest & Bird Society
Central Otago - Lakes
Branch

Project
Mohua Predator Proof
Nesting Box



DESIGN
BUILDING
MAINTENANCE
PROJECT MANAGEMENT

www.BUILT4U.co.nz

SHAUN COLLINS

Phone: 03 443 1618
Fax: 03 443 1610
Mobile: 027 637 0319
Email: shaun@BUILT4U.co.nz
PO Box 59 . Wanaka 9343. New Zealand

Scale

Date April 2011

Draw by
M Caballero

Dwg Page

Rev. by
S Collins


2 of 3



screw lid shut once installed

perch made of hardwood
or a small branch


attach roof flashing to plywood roof with sealant

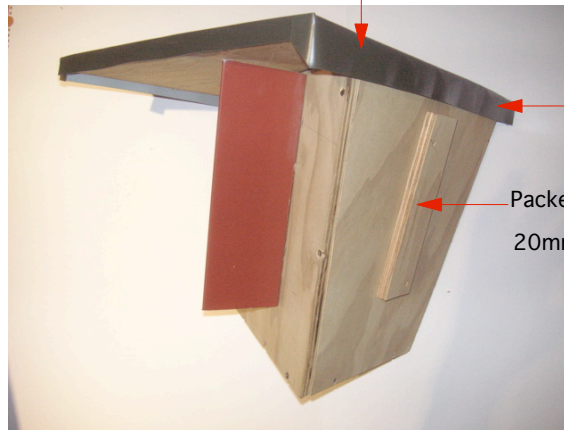

35mm return


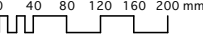
Packer position on back

20mm screws for attach packer to back

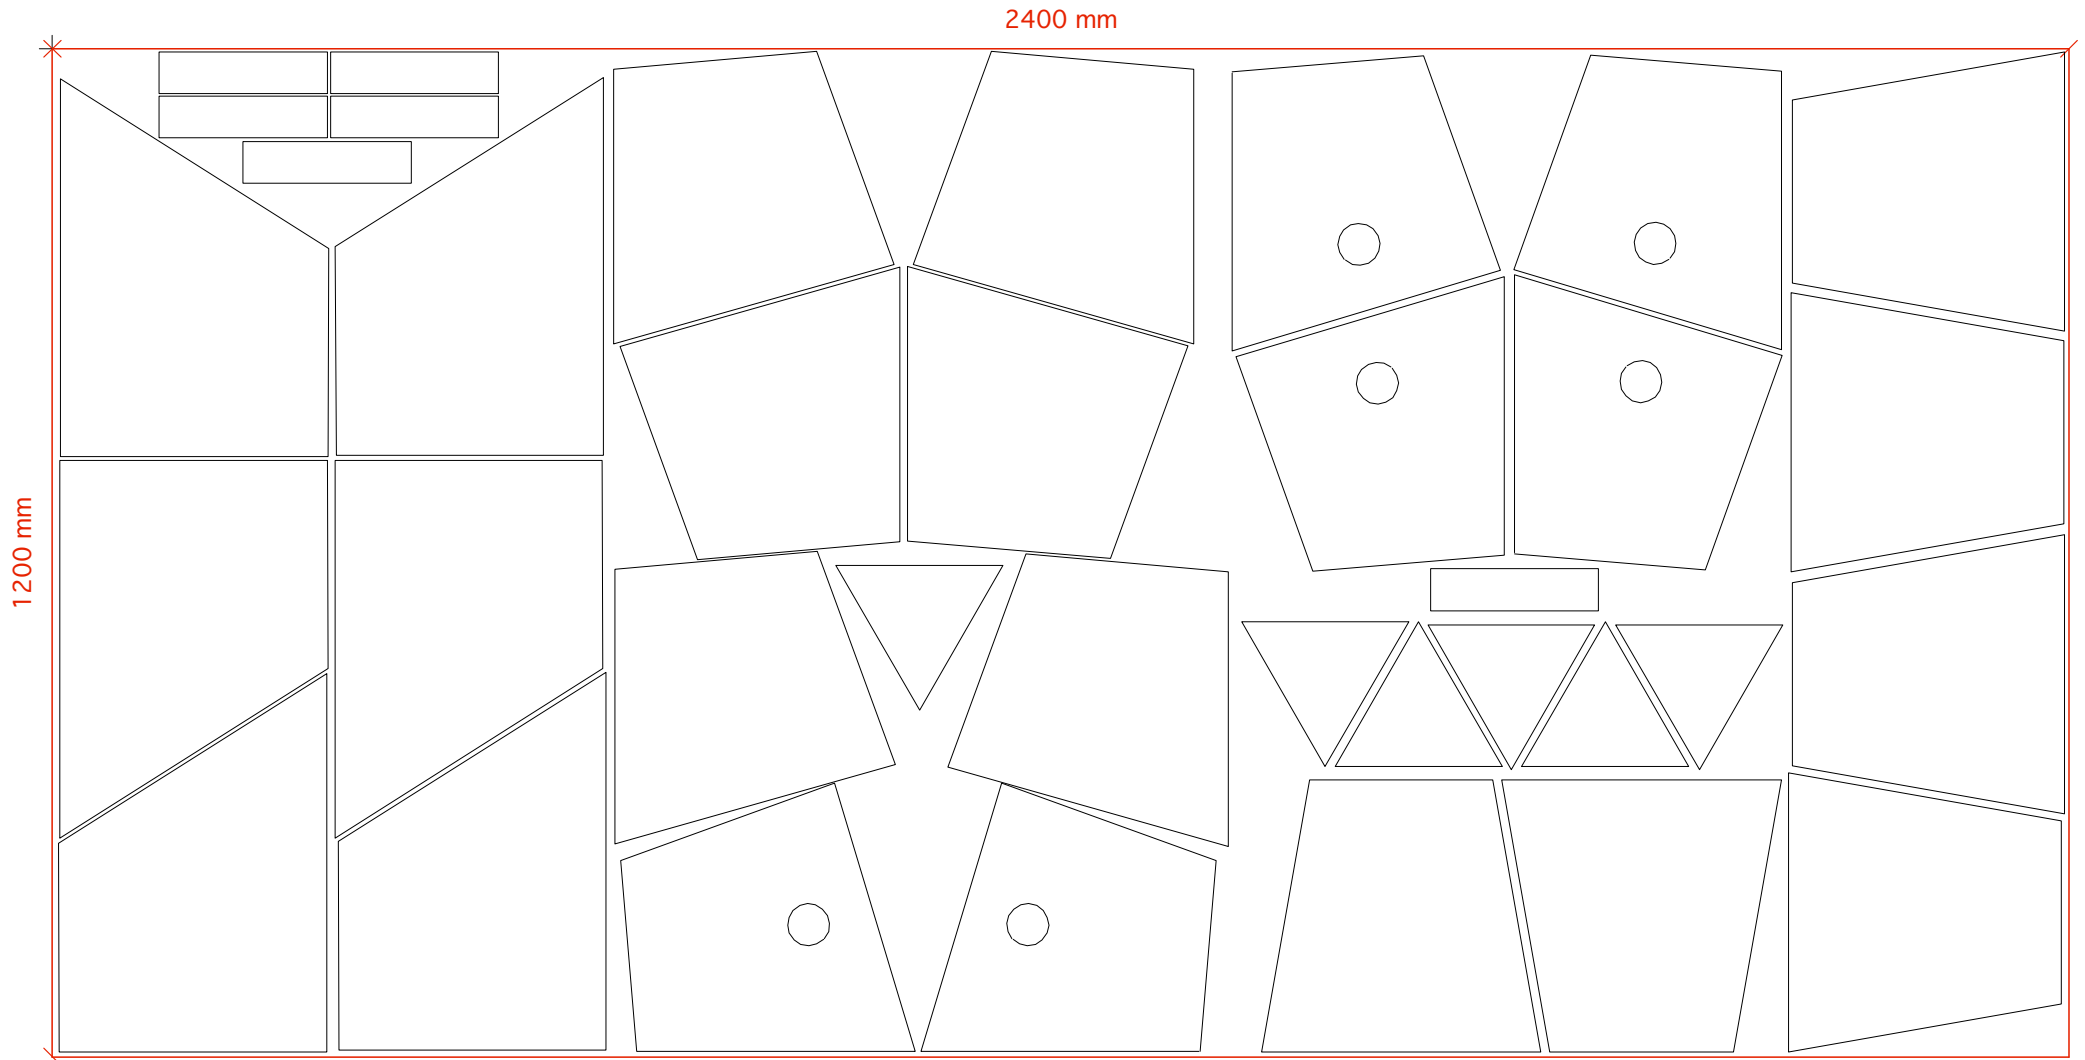

CUTTING LAYOUT
SIX BOXES PER SHEET OF PLYWOOD



Forest & Bird Society Central Otago - Lakes Branch	DESIGN BUILDING MAINTENANCE PROJECT MANAGEMENT 	Scale 1:9 
		Date April 2011
Project Mohua Predator Proof Nesting Box	www.BUILT4U.co.nz SHAUN COLLINS Phone: 03 443 1618 Fax: 03 443 1610 Mobile: 027 637 0319 Email: shaun@BUILT4U.co.nz PO Box 59 . Wanaka 9343. New Zealand	Draw by M Caballero Rev. by S Collins
		Dwg Page 3 of 3